
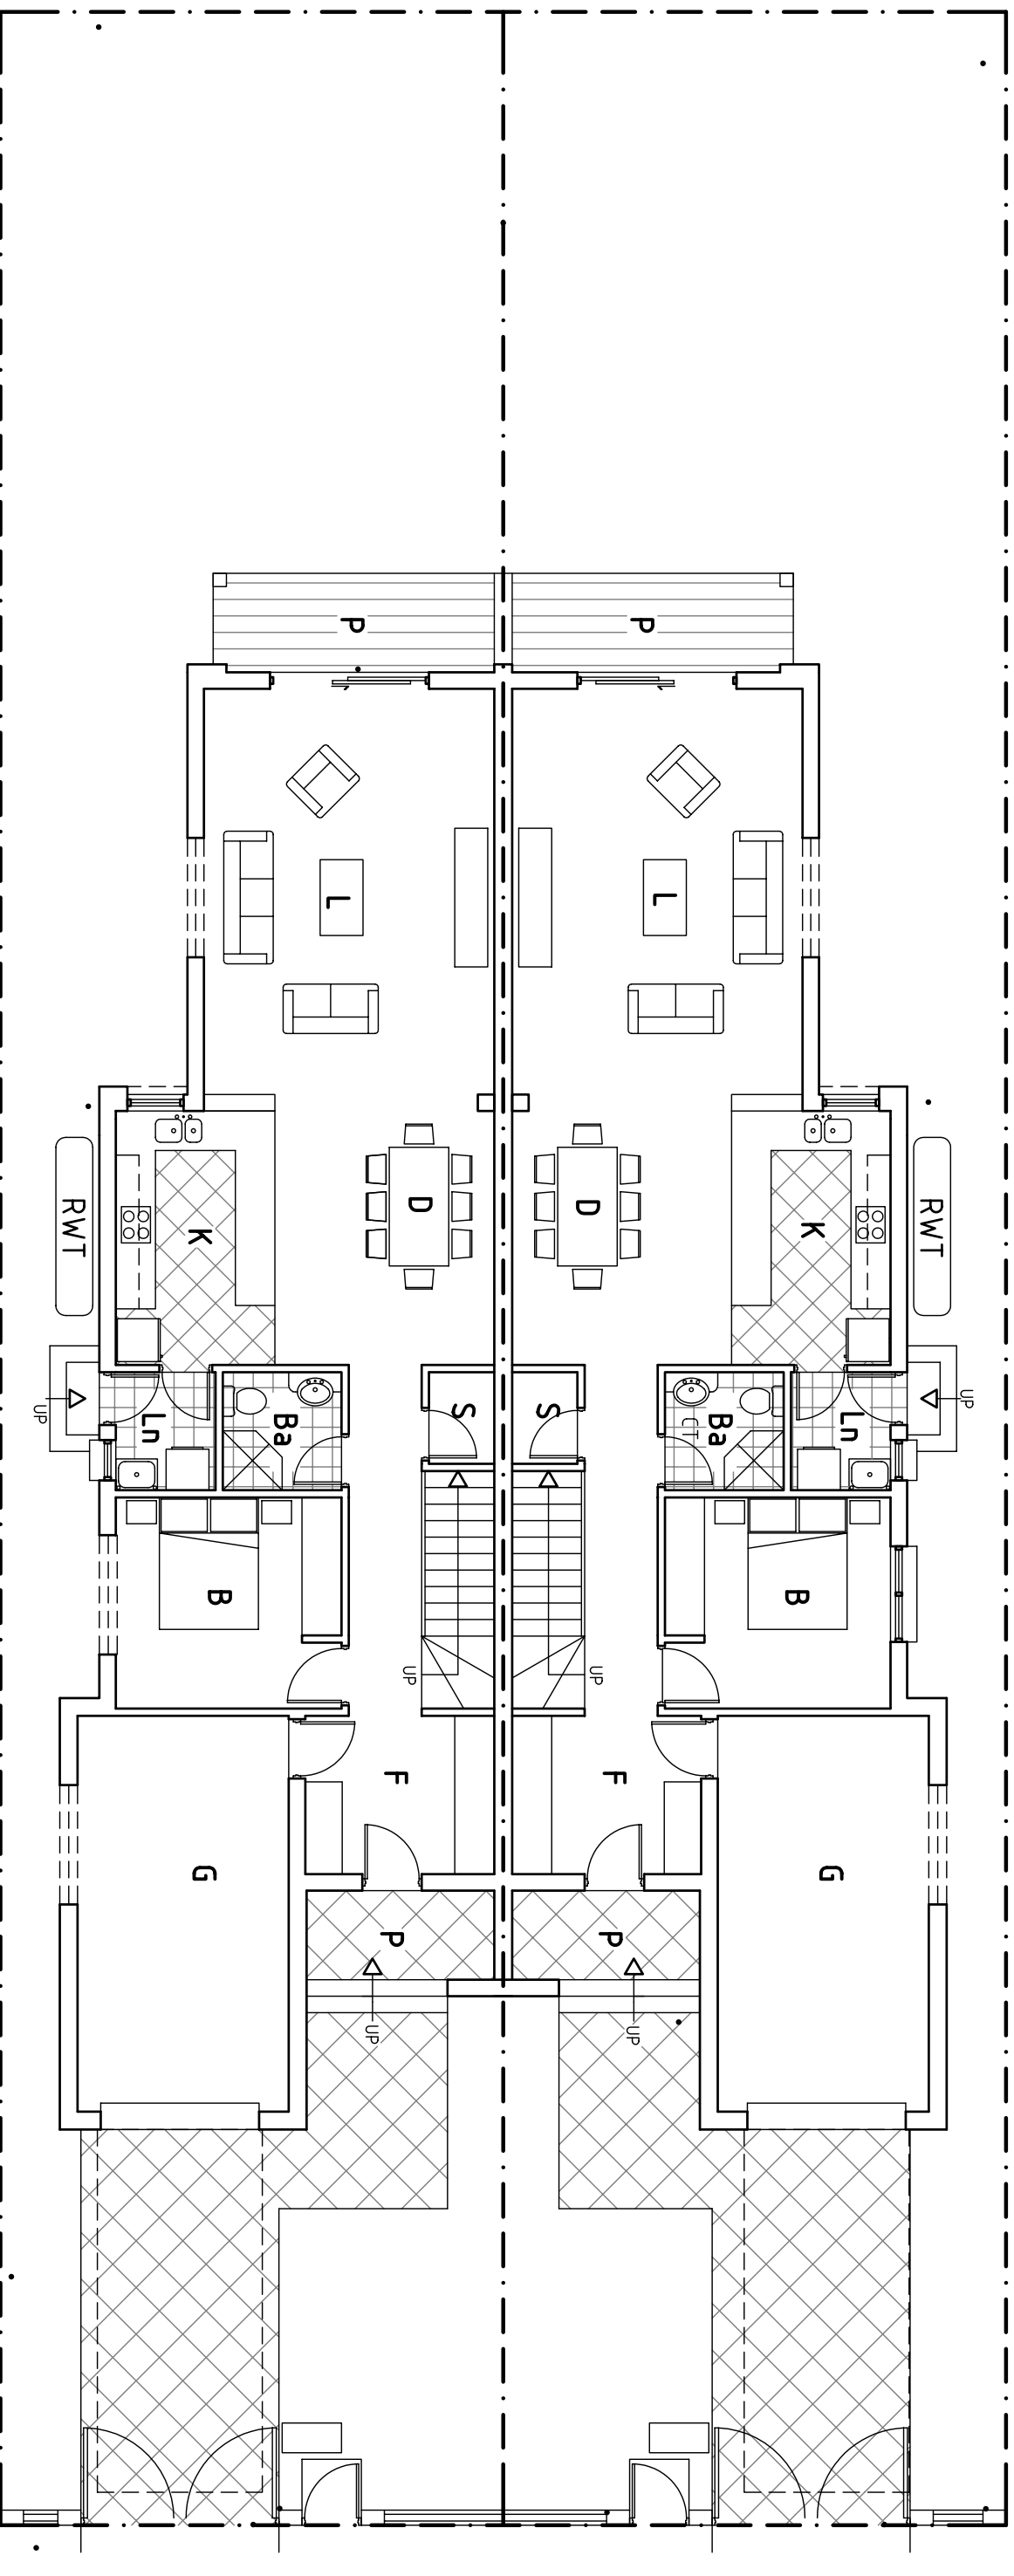


TWO STOREY BRICK HOUSE
NO 17

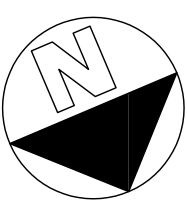

- LEGEND:**
- | | |
|--------------------|----------------------|
| B - BEDROOM | H - HALL |
| Ba - BATHROOM | K - KITCHEN |
| D - DINING | L - LIVING |
| Dk - DECK | Ln - LAUNDRY |
| Dr - DRESSING ROOM | P - PORTICO |
| E - EN SUITE | R - ROOF |
| F - FOYER | RWT - RAINWATER TANK |
| G - GARAGE | S - STORE |

FIBRO HOUSE
NO 13